


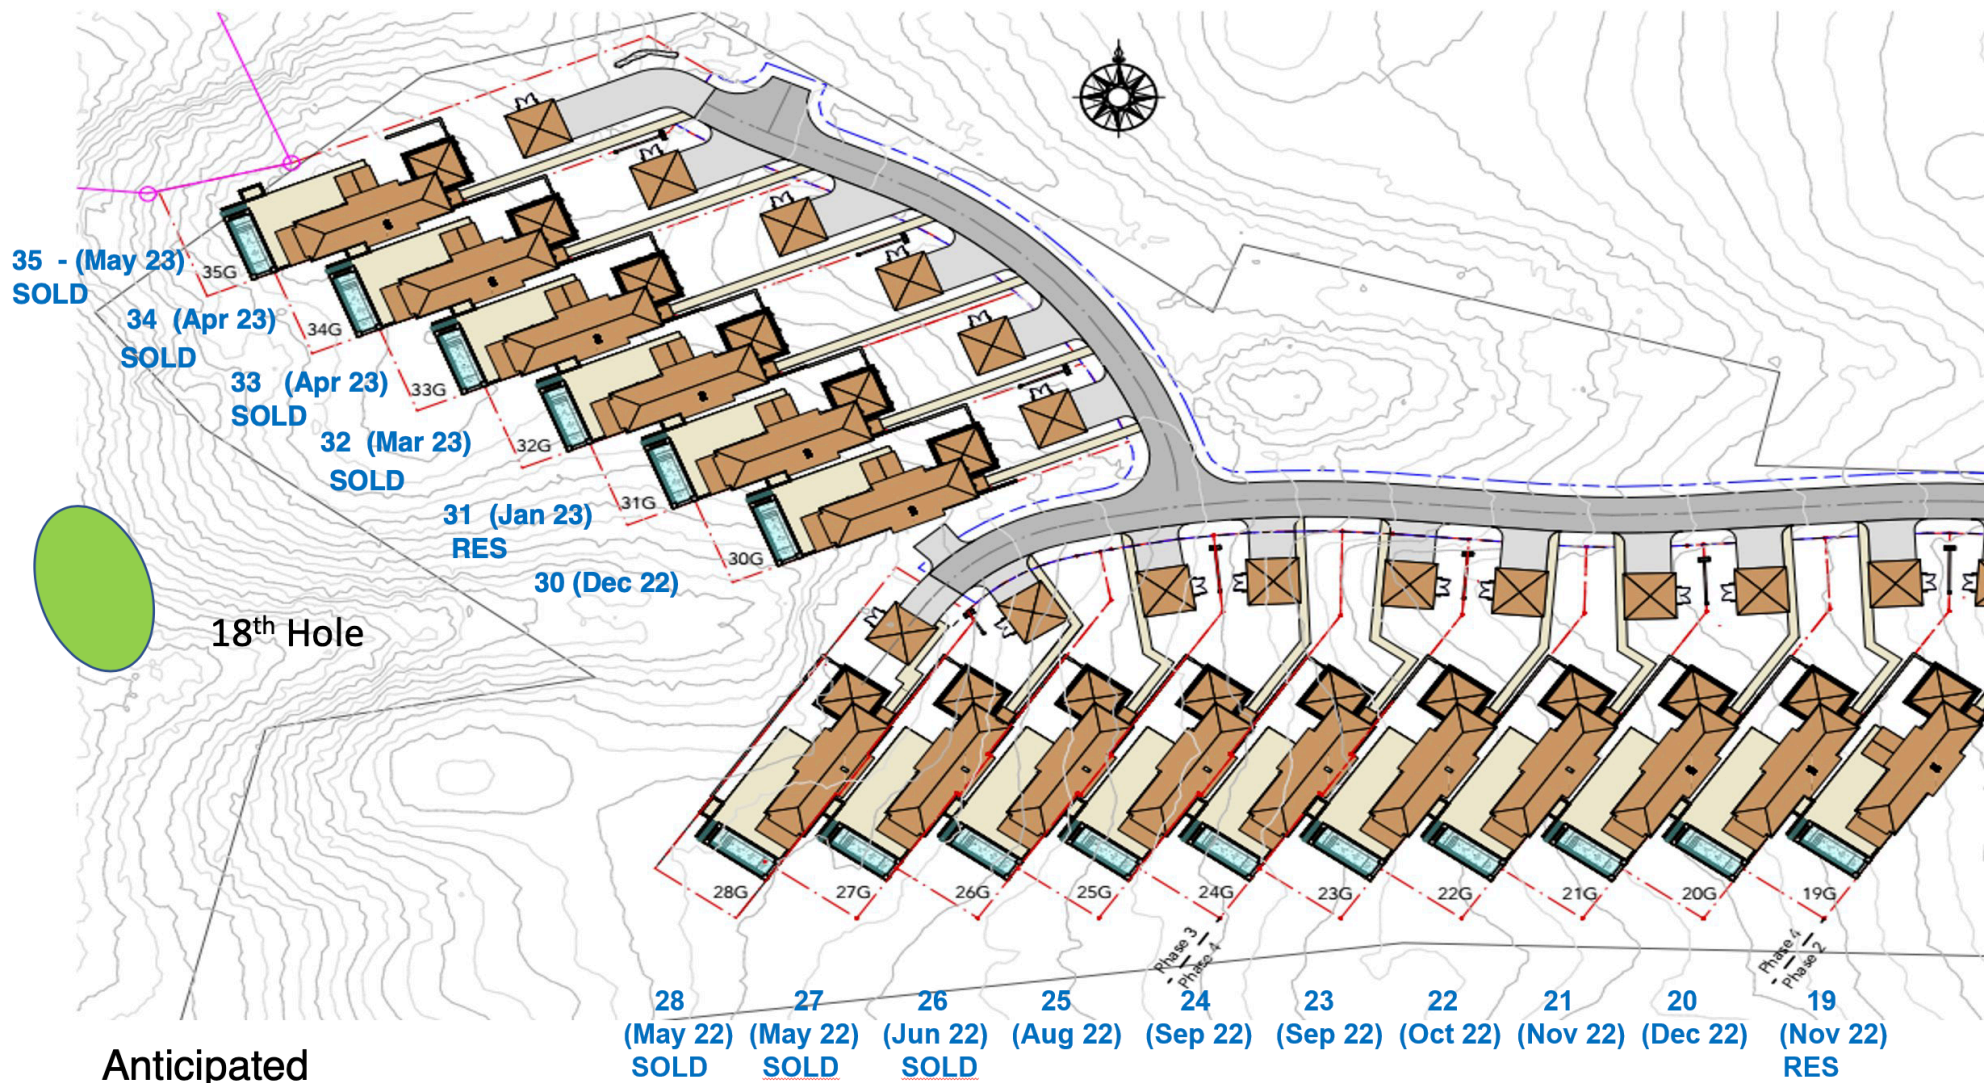


Courtyard Villas 19 - 35




Anticipated  
Completion Dates


Car and Buggy port  
with storage area

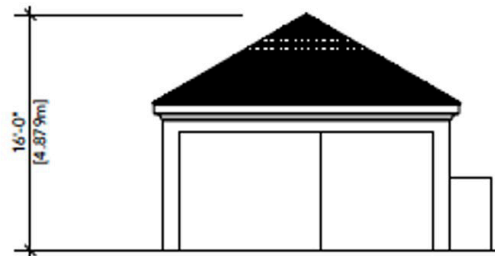

7 Elevation  
Scale: 1/8" = 1'-0"

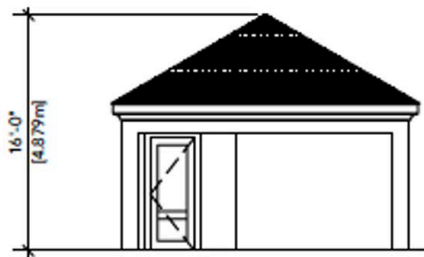

6 Elevation  
Scale: 1/8" = 1'-0"

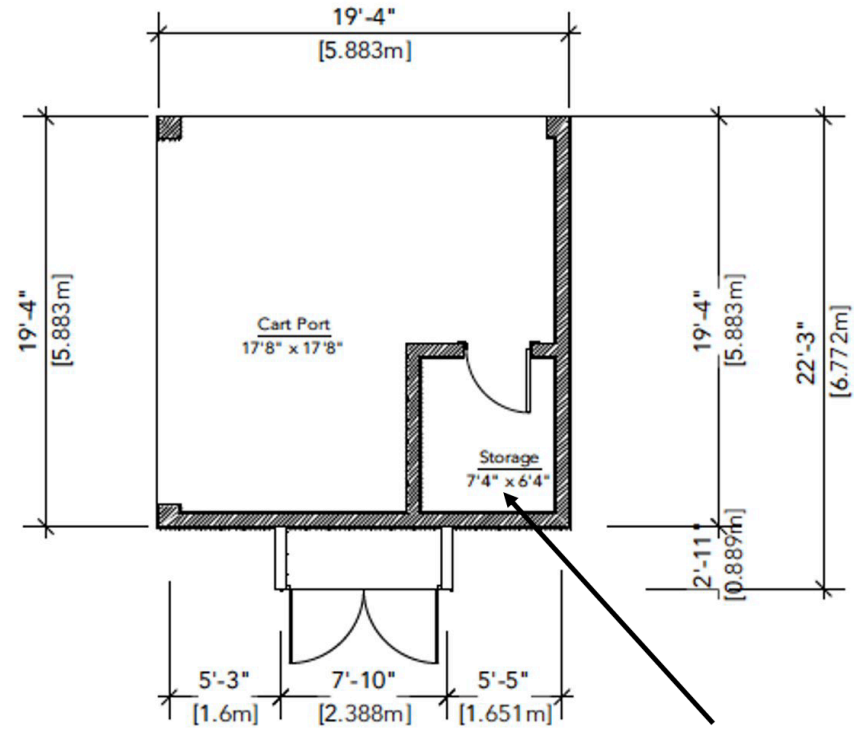

5 Carport Plan  
Scale: 1/8" = 1'-0"

Floor Area: 402 Sq.Ft.  
Roof Area: 455.8 Sq.Ft.

Storage area:  
7'4" x 6'4" x 10'h